


EAST

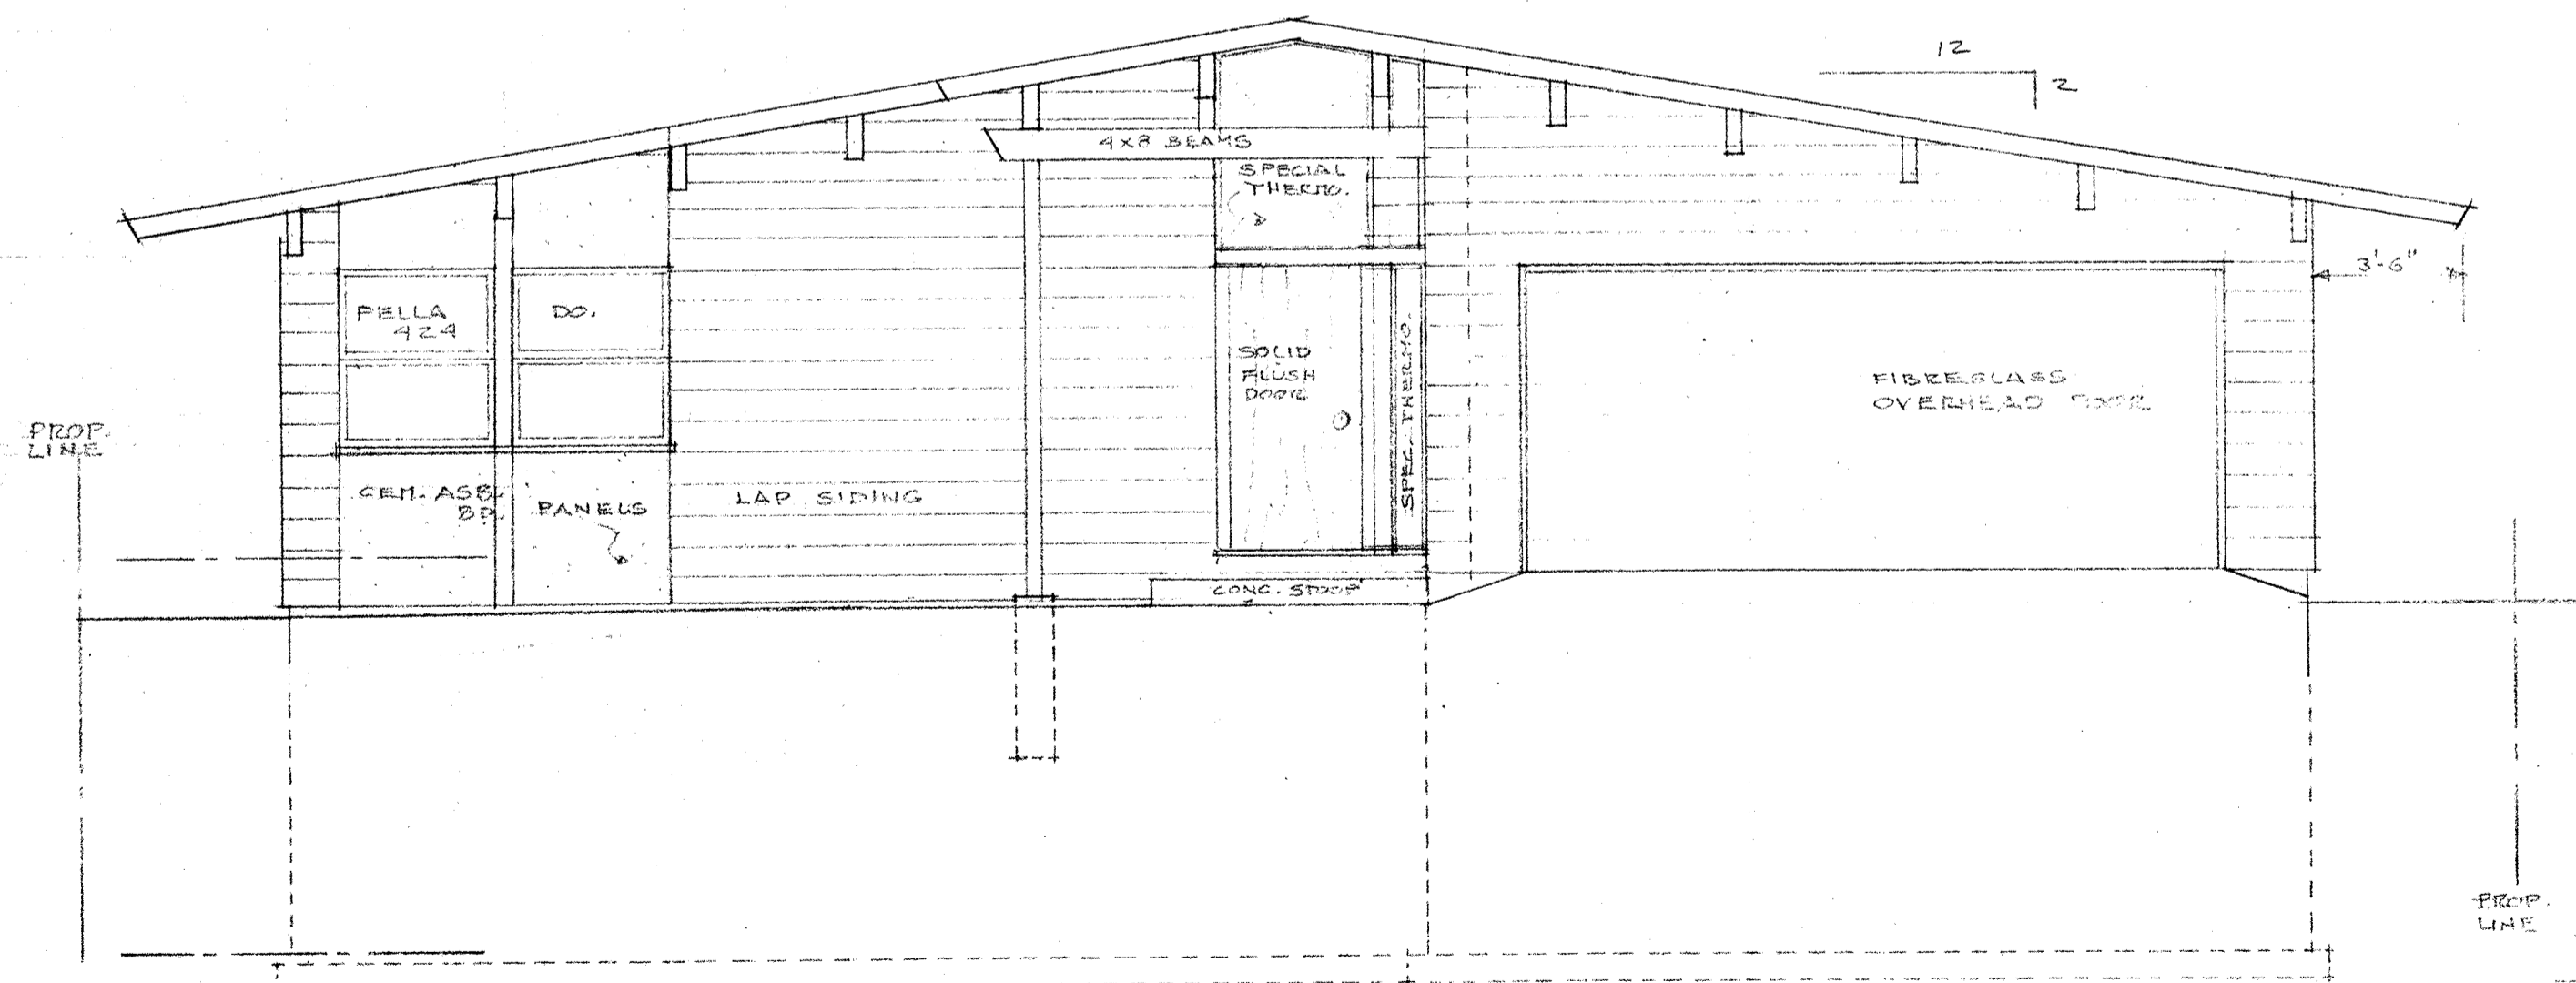

NORTH

ELEVATIONS

1/4" = 1'-0"

RESIDENCE FOR MR & MRS PAUL O'CONNOR

CARL GRAFFUNDER & ASSOCIATES ARCHITECTS

5

6-25-63