




EAST KIT & DIN. RM. 1/2"=1'-0"

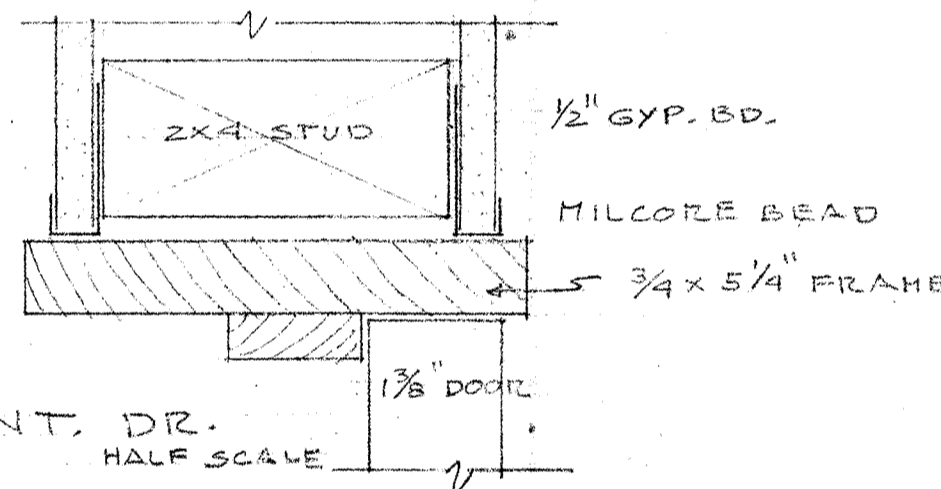


TYP. BASE HALF SCALE TYP. INT. DR. HALF SCALE

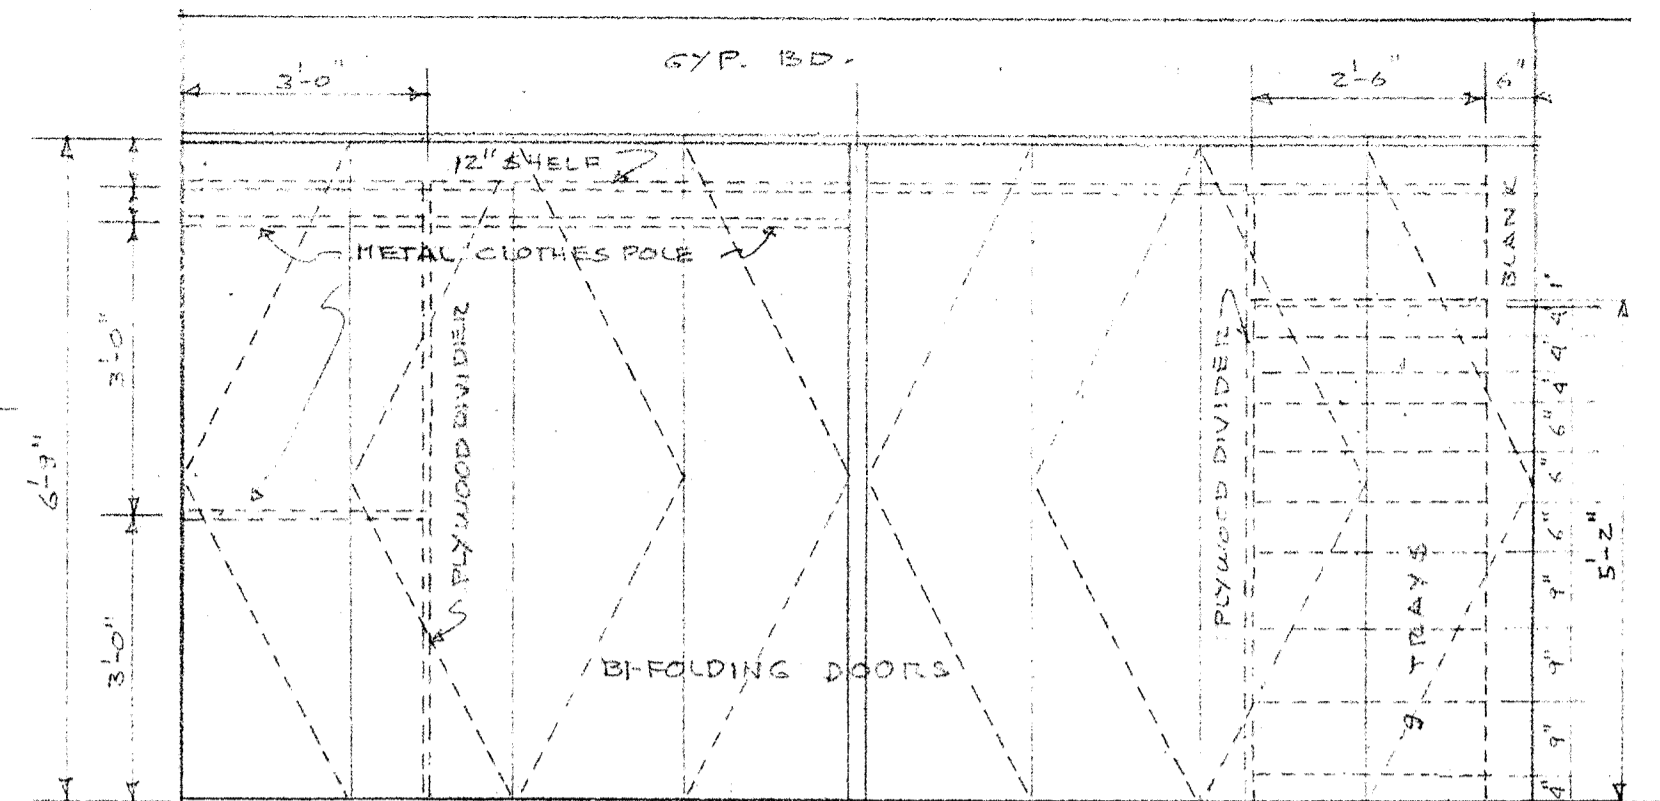


BEDROOM #1 - WARDROBE 1/2"=1'-0"

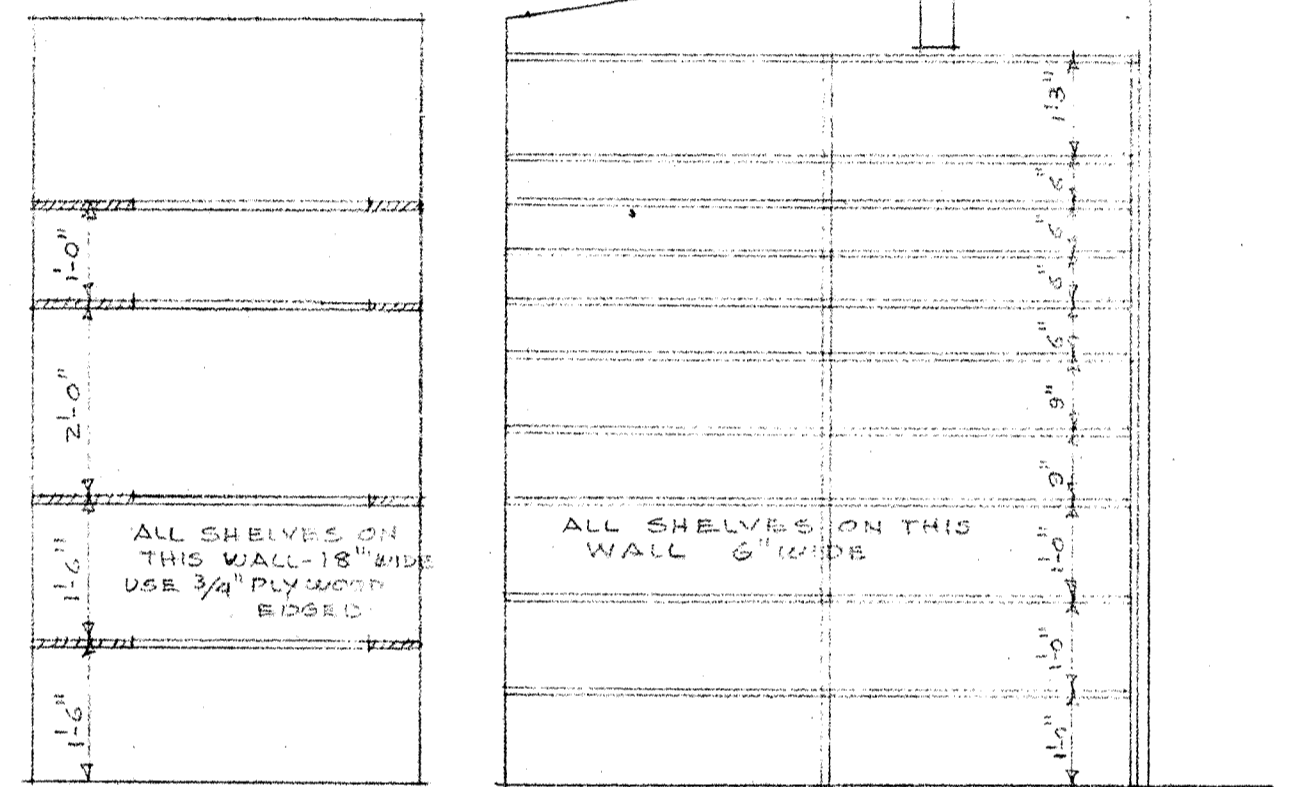


PANTRY NO. WEST.

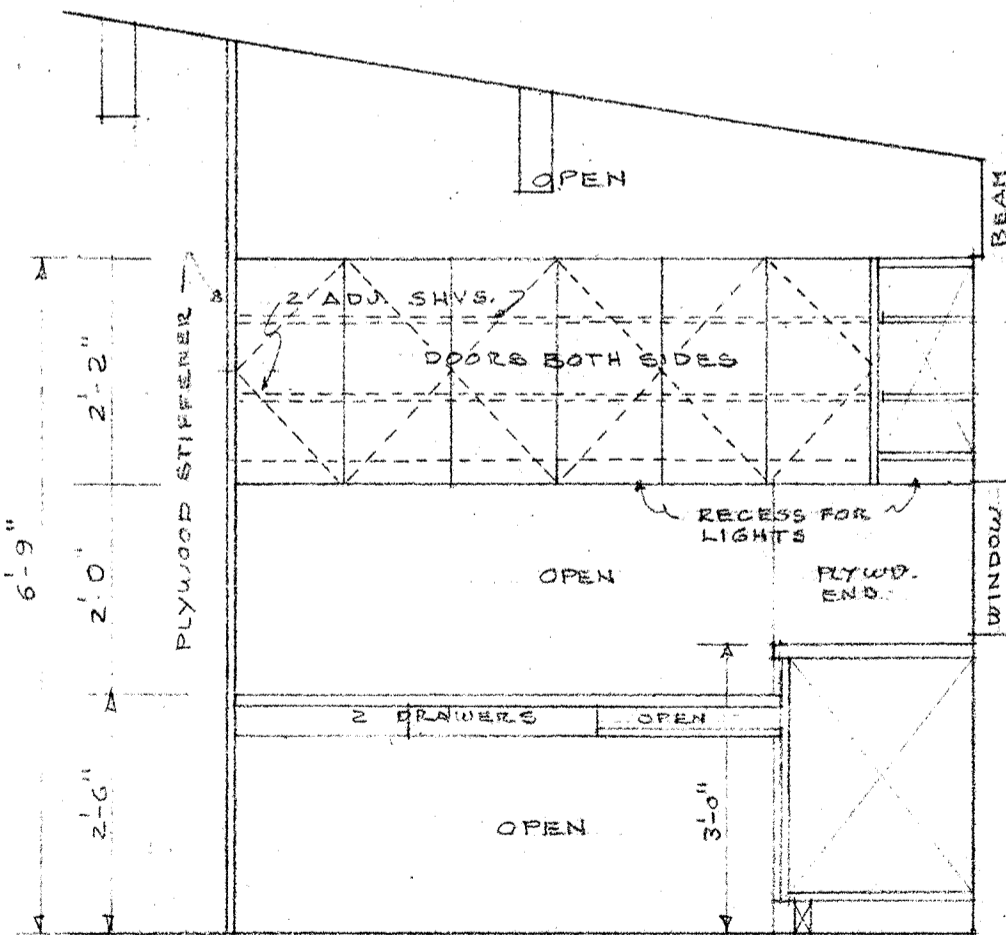

SOUTH KIT.

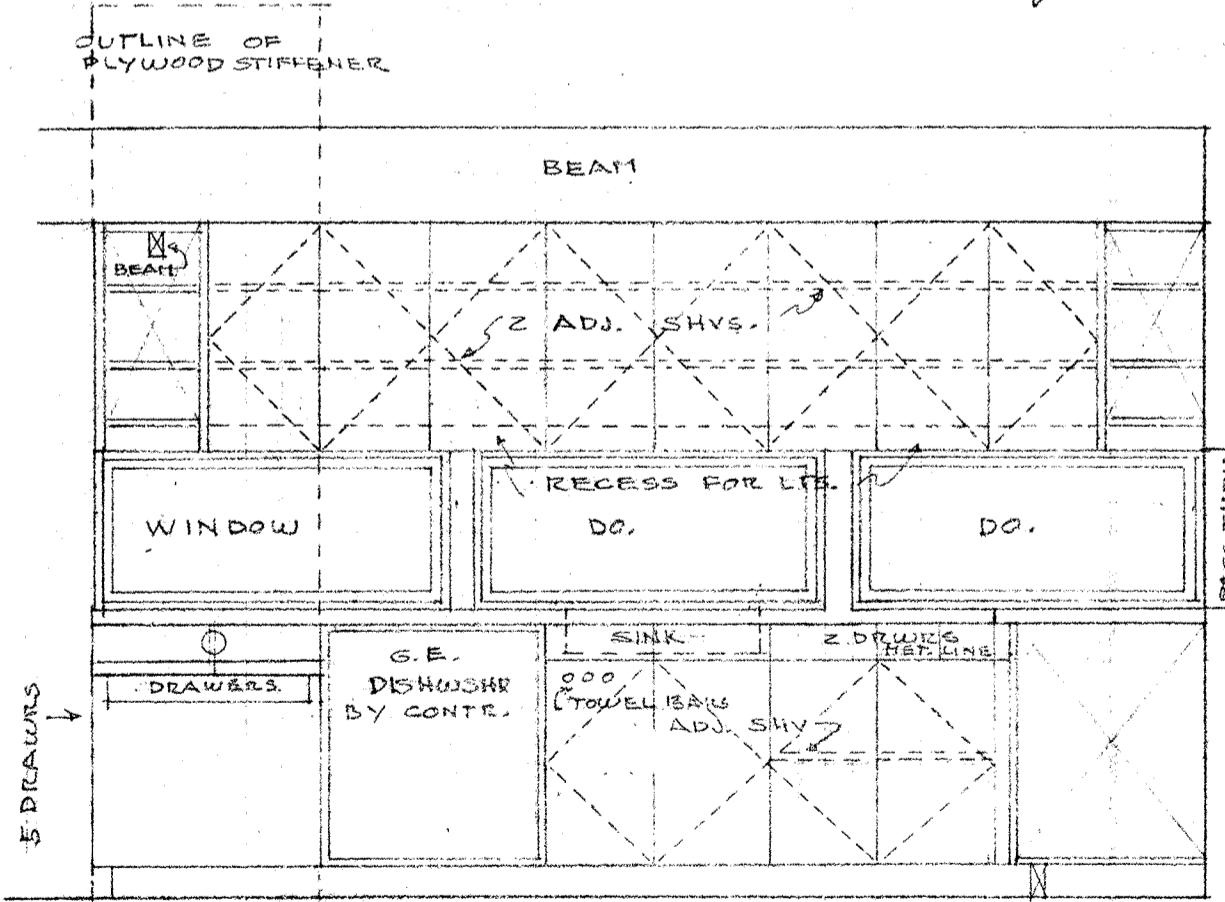

WEST

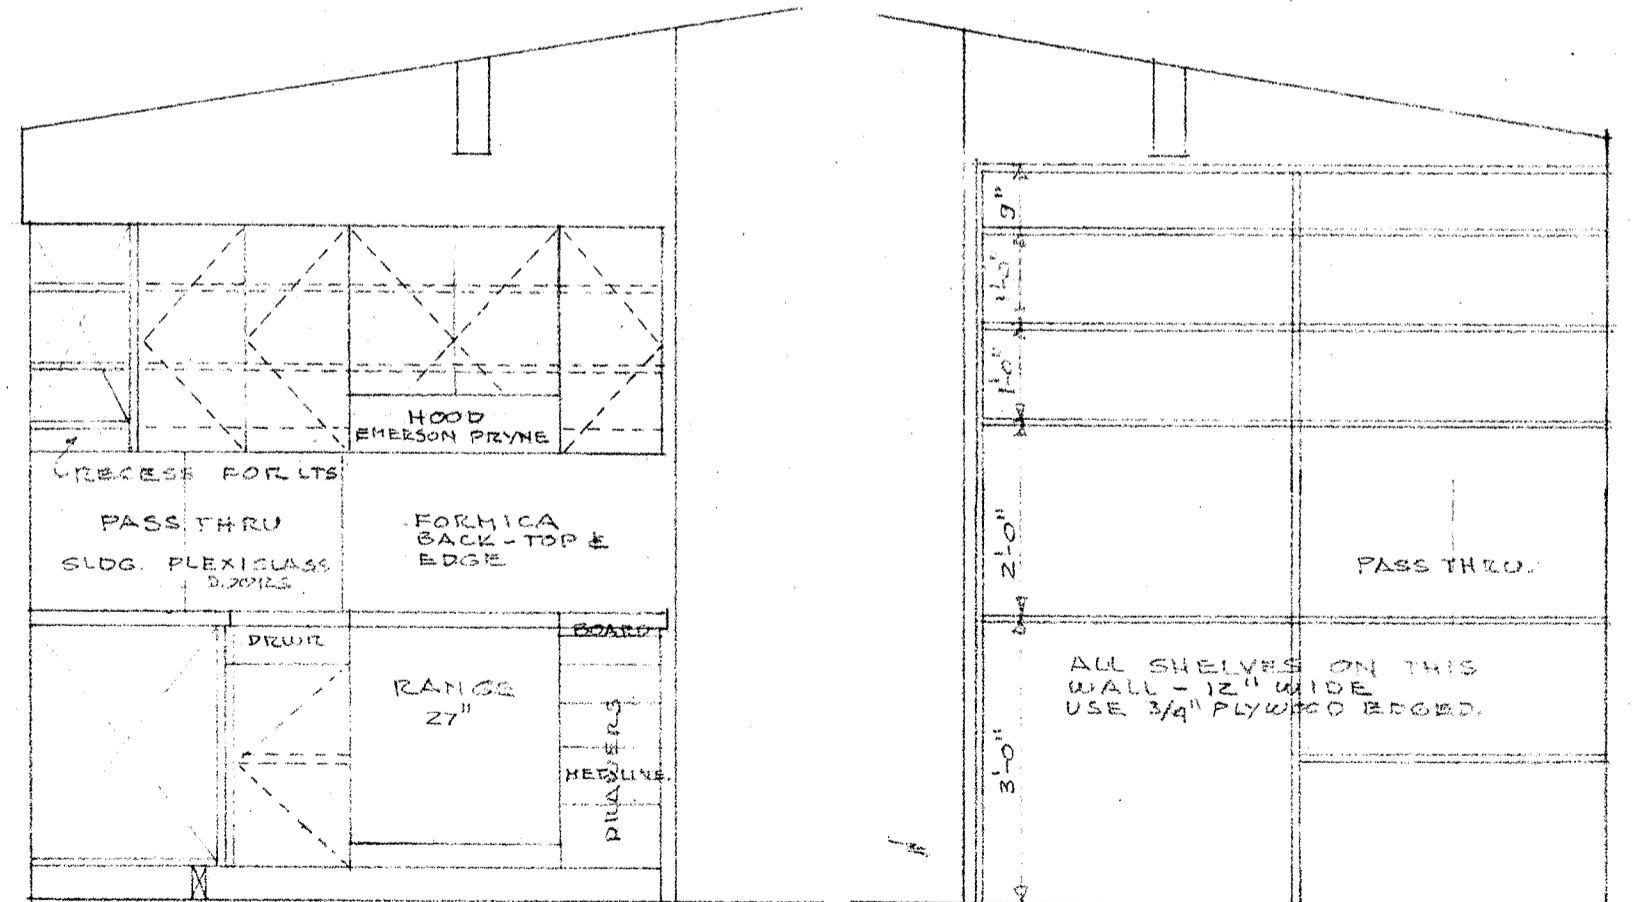

NORTH

PANTRY SO. 1/2"=1'-0"

RESIDENCE FOR MR & MRS PAUL O'CONNOR

1/2"=1'-0"

CARL GRAFFUNDER & ASSOCIATES ARCHITECTS

