



EAVE DETAIL
3" = 1'-0"

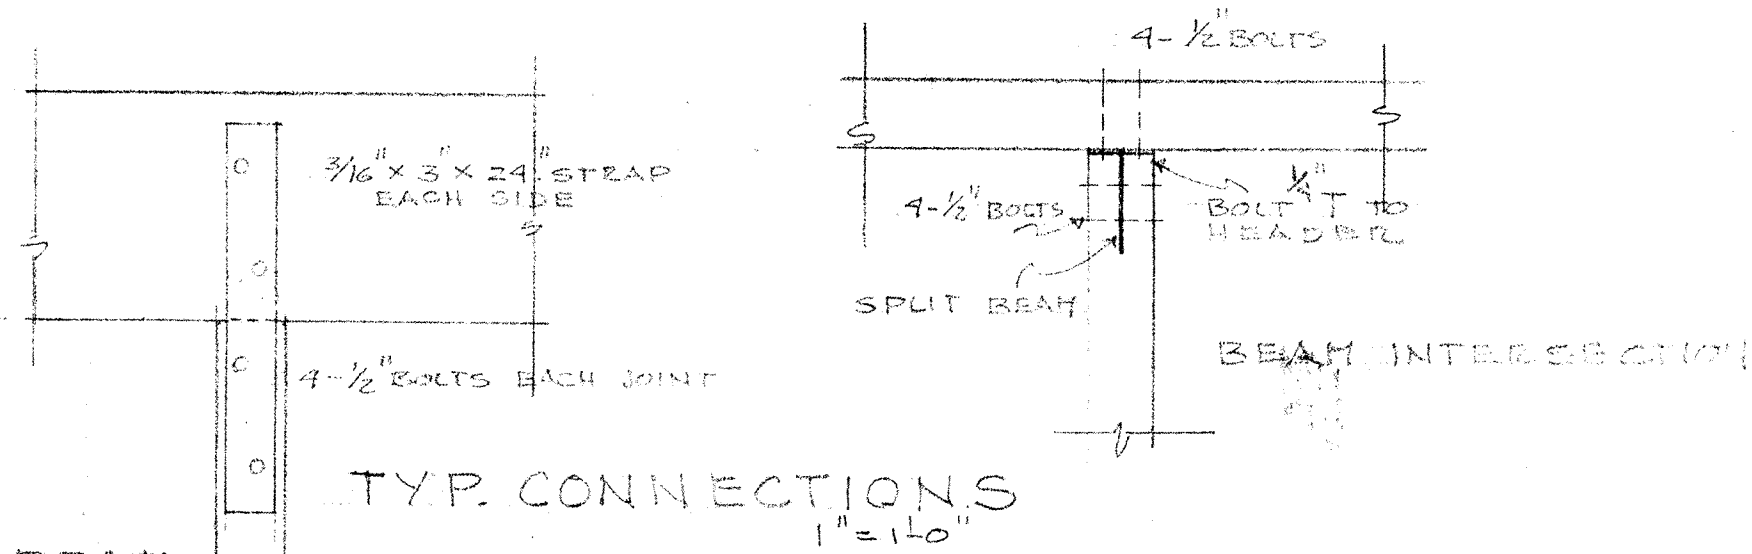

POST & BEAM
1" = 1'-0"

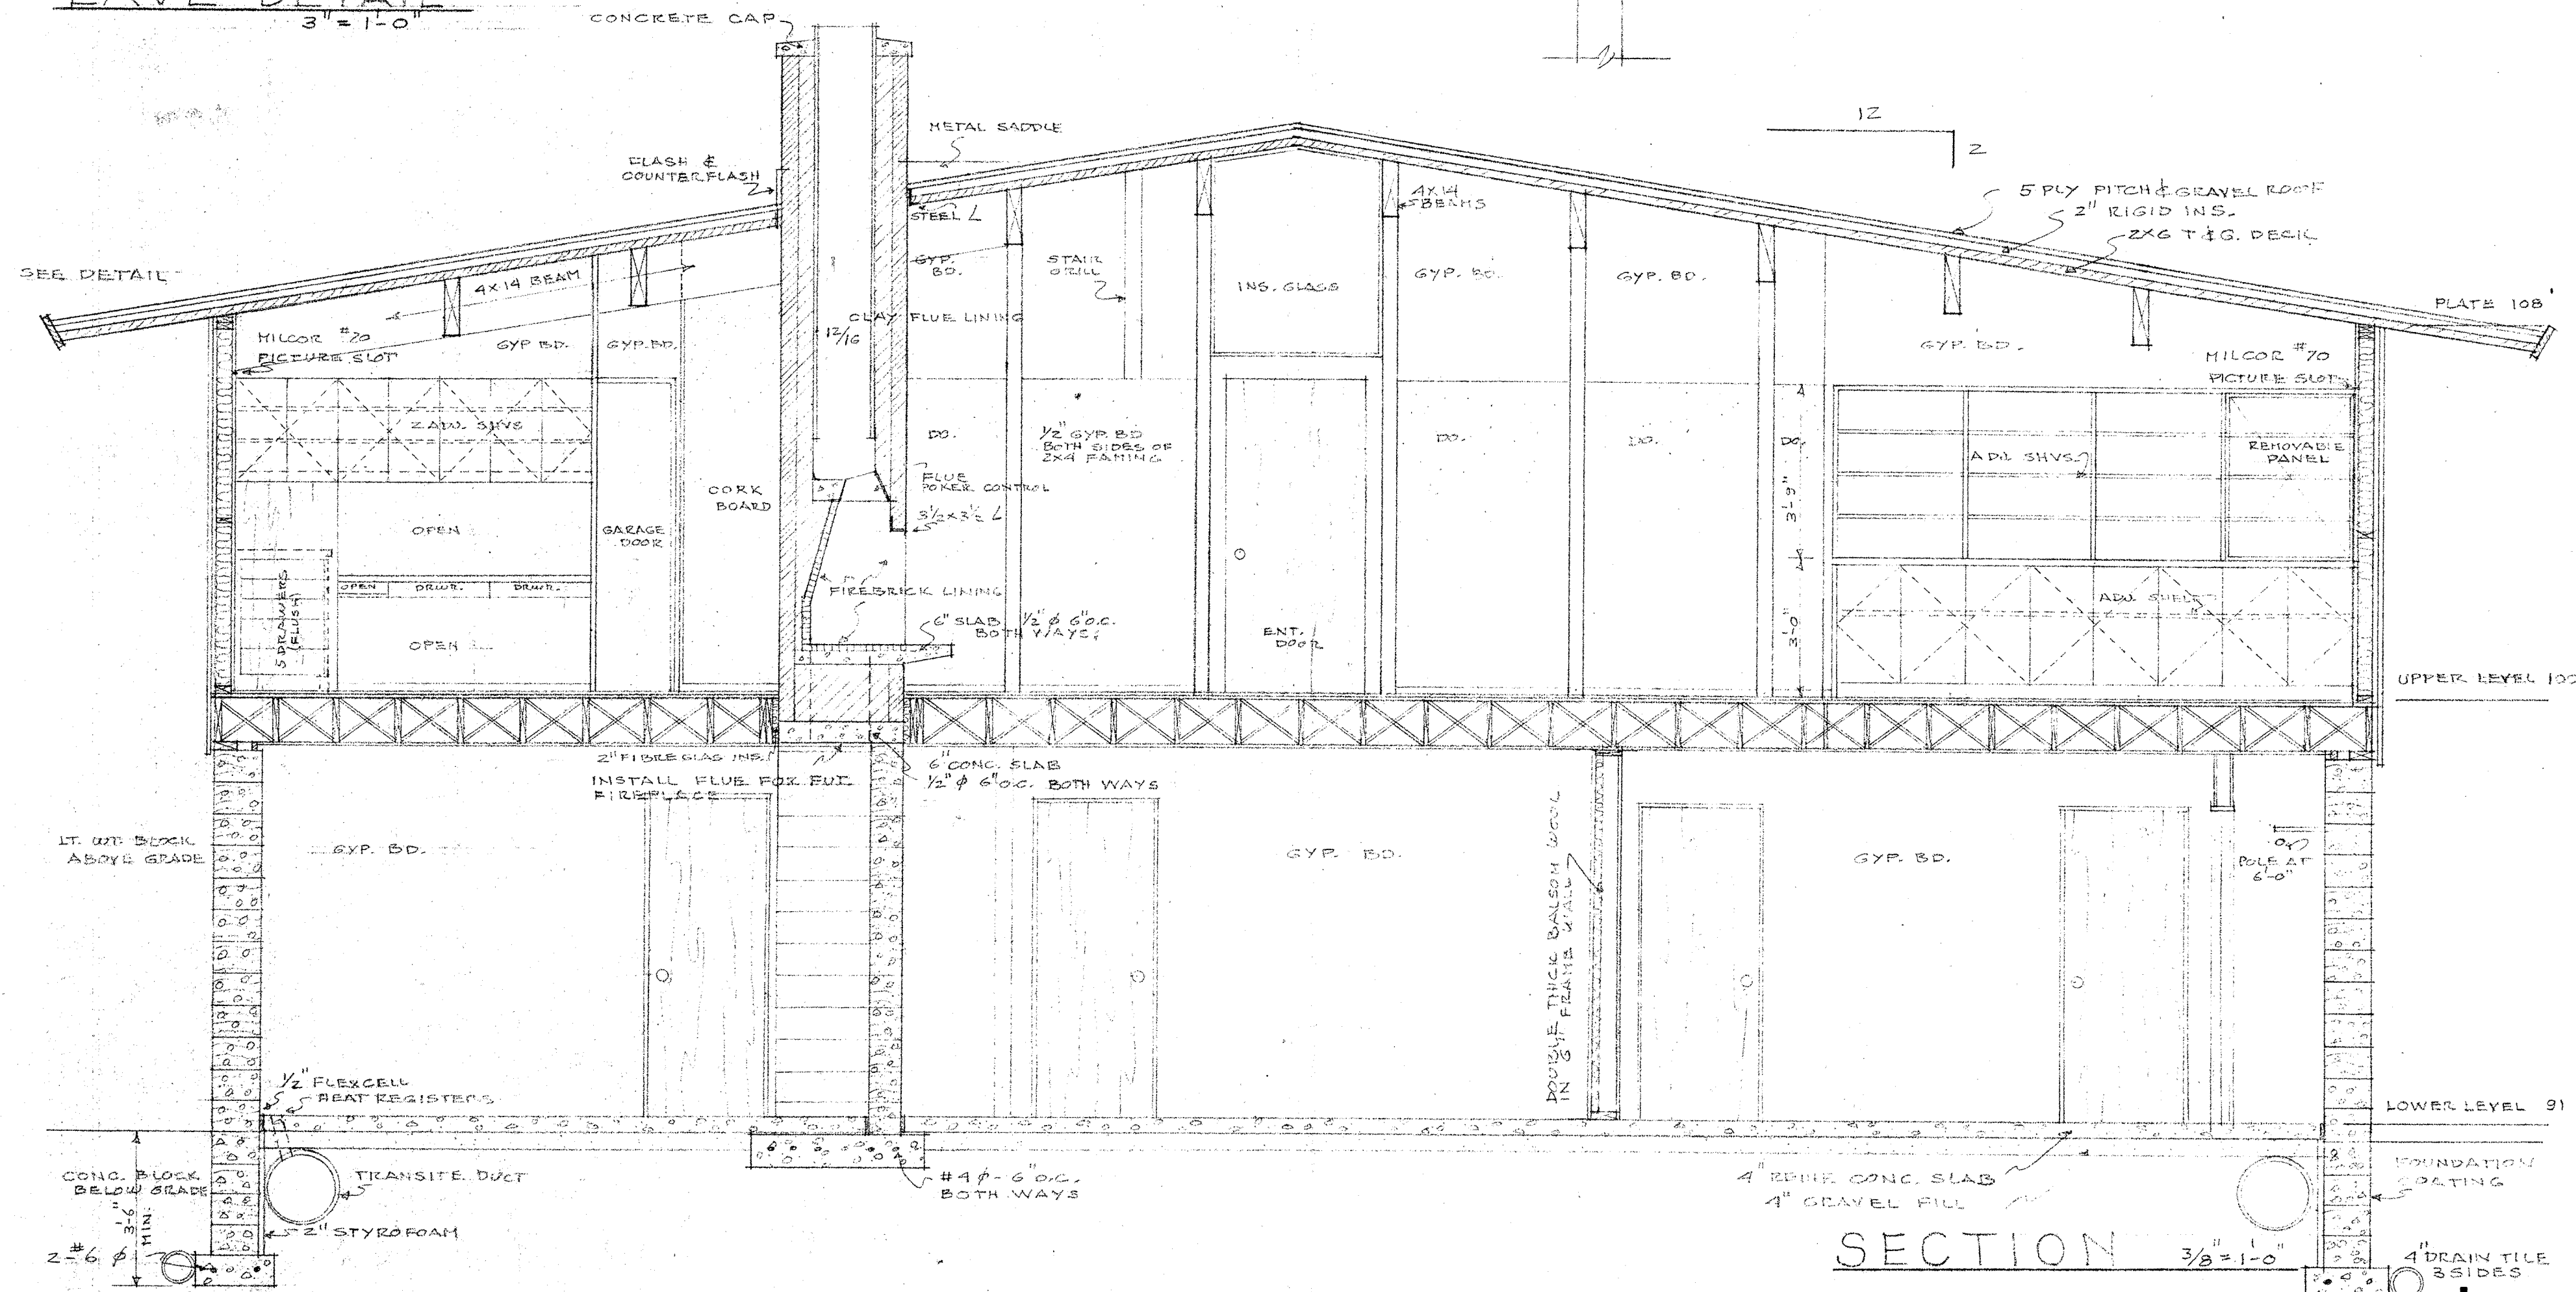

SECTION 3/8" = 1'-0"

RESIDENCE FOR
MR & MRS PAUL O'CONNOR
CARL GRAFFUNDER-ARCHITECT
7
6-25-63